


SLAB, FOOTING AND COLUMN PLAN

ADDITIONAL SLAB AREA: 1.96 SQ. M.
 SLAB THICKNESS: 100 MM
 SCALE: 1:25

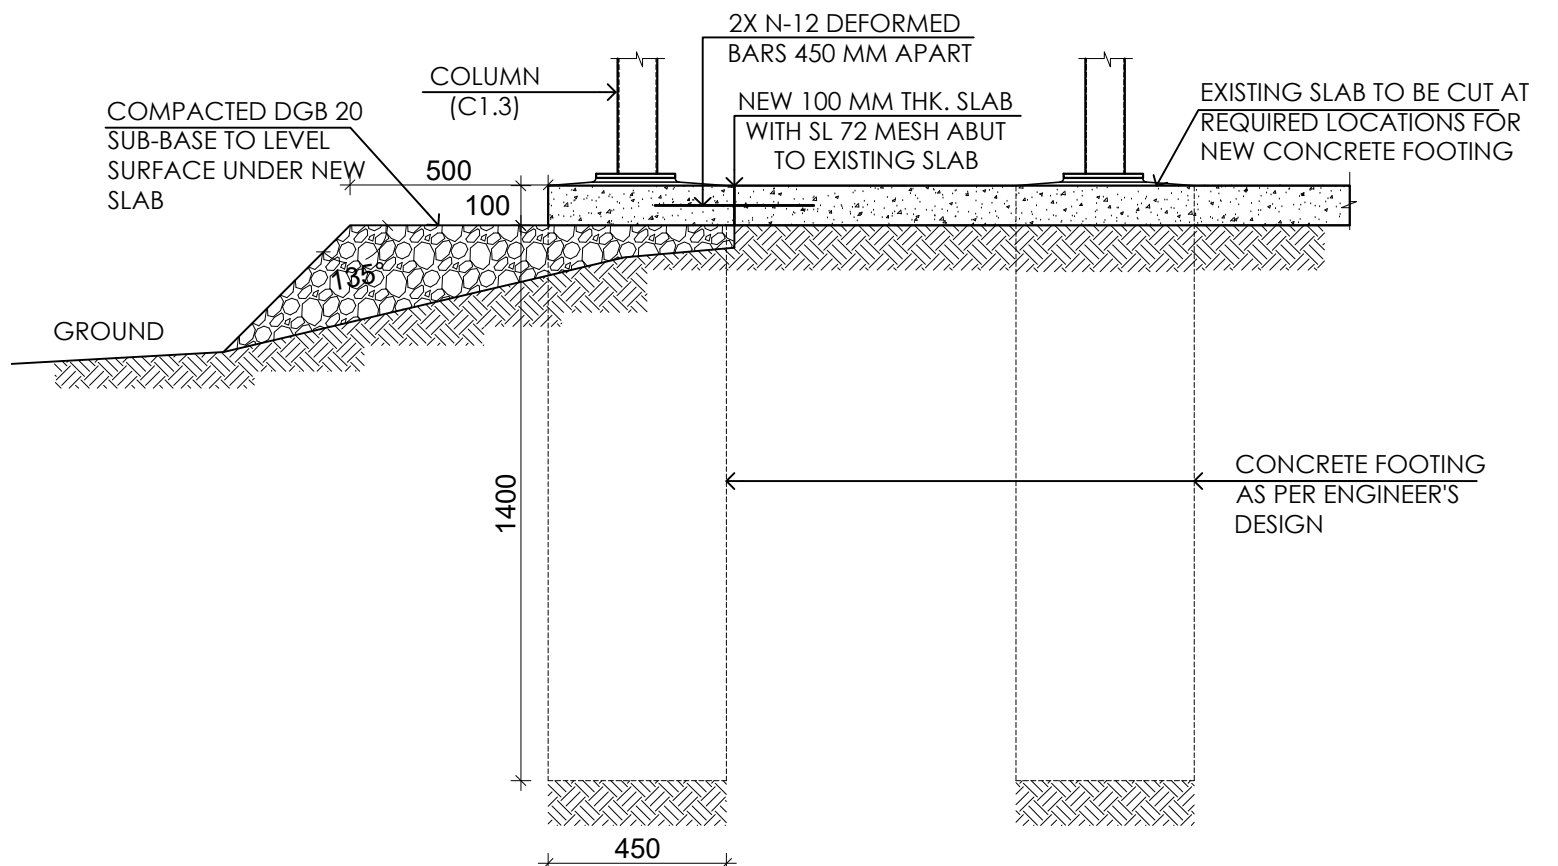

SECTION AT B-B

SCALE: 1:10

COLUMN SCHEDULE

MARK	MEMBER SIZE	HEIGHT ABOVE SLAB	REMARKS
C1.1	100 X 100 X 3.0 SHS	4957 MM	GRADE 350 COLUMN
C1.2	100 X 100 X 3.0 SHS	5170 MM	GRADE 350 COLUMN
C1.3	100 X 100 X 3.0 SHS	6243 MM	GRADE 350 COLUMN

GENERAL NOTES:

ALL DIMENSIONS GIVEN ARE IN MILLIMETRES (UNLESS SHOWN OTHERWISE) & ARE TO BE CHECKED AND VERIFIED PRIOR TO CONSTRUCTION. DO NOT SCALE DRAWINGS FOR DIMENSIONS. DIMENSIONS WITH ASTERISKS ARE APPROXIMATE ONLY AND ARE TO BE CHECKED AND VERIFIED ON SITE PRIOR TO CONSTRUCTION.

ALL WORK SHOWN ON THE DRAWINGS COMPRISING THE SET SHALL COMPLY WITH THE 'BUILDING CODE OF AUSTRALIA' & THE REQUIREMENTS OF RELEVANT AUTHORITIES & THEIR CONDITIONS OF CONSENT.

ALL WORKMANSHIP & MATERIALS SHALL COMPLY WITH THE REQUIREMENTS OF THE RELEVANT AUSTRALIAN STANDARDS.

THIS DRAWING TO BE READ IN CONJUNCTION WITH ALL OTHER DRAWINGS & DOCUMENTATION COMPRISING THE SET INCLUDING THE SPECIFICATION AND OTHER CONSULTANT'S DRAWINGS (WHERE SUPPLIED).



REVISION	DESCRIPTION	DATE	APPROVED	PROJECT		Address: 15 Warren Road, Gilgandra NSW 2827	DRAFTER	APPROVAL FOR ISSUE	
A	CONSTRUCTION DRAWINGS	19-02-21	BI	COMMENTATOR'S BOX UPGRADE, MCGRANE OVAL		Telephone: (02) 6817 8800	BP		
				TITLE	Fax: (02) 6847 2521	SCALE	AS NOTED	ENGINEERING MANAGER	MANAGER
				SLAB, FOOTING & COLUMN PLAN AND DETAILS	Email: council@gilgandra.nsw.gov.au	DRAWN TO AS1100 BY CAD DO NOT AMEND MANUALLY FIGURED DIMENSIONS TO BE TAKEN IN PREFERENCE TO SCALE READINGS. VERIFY ALL DIMENSIONS ON SITE.	DRAWING No.	REVISION	
					Council ABN: 47 979 060 715	AS NOTED	CBX-1A-A02	1A	