


TYPICAL FRONT ELEVATION

SCALE: 1:20

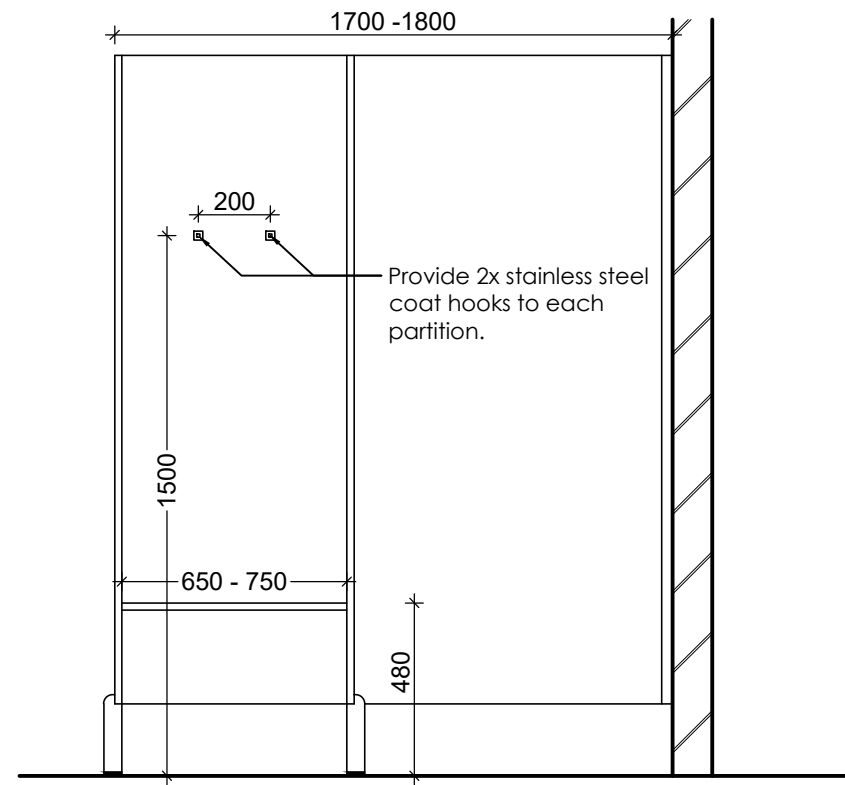

TYPICAL SECTIONAL ELEVATION

SCALE: 1:20

GENERAL LAYOUT FOR SHOWER CUBICLES AND CHANGE ROOMS

NOTE:

Refer to Plans for individual room lengths.
Contractor to confirm all measurements on site before ordering.

GENERAL NOTES:

ALL DIMENSIONS GIVEN ARE IN MILLIMETRES (UNLESS SHOWN OTHERWISE) & ARE TO BE CHECKED AND VERIFIED PRIOR TO CONSTRUCTION. DO NOT SCALE DRAWINGS FOR DIMENSIONS. DIMENSIONS WITH ASTERISKS ARE APPROXIMATE ONLY AND ARE TO BE CHECKED AND VERIFIED ON SITE PRIOR TO CONSTRUCTION.

ALL WORK SHOWN ON THE DRAWINGS COMPRISING THE SET SHALL COMPLY WITH THE 'BUILDING CODE OF AUSTRALIA' & THE REQUIREMENTS OF RELEVANT AUTHORITIES & THEIR CONDITIONS OF CONSENT.

ALL WORKMANSHIP & MATERIALS SHALL COMPLY WITH THE REQUIREMENTS OF THE RELEVANT AUSTRALIAN STANDARDS.

THIS DRAWING TO BE READ IN CONJUNCTION WITH ALL OTHER DRAWINGS & DOCUMENTATION COMPRISING THE SET INCLUDING THE SPECIFICATION AND OTHER CONSULTANT'S DRAWINGS (WHERE SUPPLIED).

REVISION	DESCRIPTION	DATE	APPROVED	PROJECT	Address:	DRAWN BY	APPROVAL FOR ISSUE
A.		23-03-22		GSC SWIMMING POOL AMENITIES UPGRADE, 5 WARREN ROAD, GILGANDRA	15 Warren Road, Gilgandra NSW 2827	JB	MANAGER
						Telephone: (02) 6817 8800	AS NOTED
				TITLE	Fax: (02) 6847 2521	DRAWING NO.	REVISION
				TYPICAL LAYOUT SHOWER AND CHANGE ROOMS	Email: council@gilgandra.nsw.gov.au	PA-1A-A03	A
					Council ABN: 47 979 060 715		



DRAWN TO AS1100 BY CAD
DO NOT AMEND MANUALLY
FIGURED DIMENSIONS TO BE
TAKEN IN PREFERENCE TO
SCALE READINGS.
VERIFY ALL DIMENSIONS ON SITE