

- Legend**
- Top of Beam
 - Bottom of Beam
 - Face
 - Communication Manhole
 - Concrete Structure
 - Electricity Manhole
 - Gas Manhole
 - Light Pole
 - Water Pole
 - One Manhole
 - One Valve
 - Storm Man
 - Storm Inletting Opening (S.O.)
 - Stormwater Pipe
 - Water Main Line
 - Hydrant
 - Drop Valve

Note
 The boundaries have been defined for the purpose of detail survey and design purposes only and should not be used for any other purpose. The boundaries have not been marked as part of this survey.
 Services have been located by visual inspection and service authority records only. An exact location of all underground services is not shown and is approximate and indicative only. Other services may be present and the relevant authorities must be contacted along with positive identification of all services before any construction commences.




Western Survey Pty Ltd ABN 43 625 430 624 27 White Street, Cuthbert NSW 2830 0843 043 937 www.westernsurvey.com.au	Draft: 25/05/2021 R.L. 282.430 (A.M.S.) Surveyed By: M. Connolly Date of Survey: 1/08/2021 Survey File: 21_027_201120	Sheet: 1 of 1 Date: 23/11/21 Original Issue: 12/05/21 Survey for use of Lot C or DP 342700	Revisions Attended:	
			Dunn & Hillam Architects Plan showing structures levels, contours and visible services over Lot 2 in DP 262136 - 30-32 Miller Street, Gilgandra NSW Date: 12/05/2021 Job Number: 20_082 Drawing Number: 02 Revision: A	

REVISION	DESCRIPTION	DATE	APPROVED	PROJECT
Rev B		08/06/21		Gilgandra Library & Community Hub
				Stormwater Drainage (Plaza)


*** Indicative layout only. Not for Construction**

GSC GILGANDRA SHIRE COUNCIL <i>Let's Enjoy It More!</i>	Address: 15 Warren Road, Gilgandra NSW 2827 Telephone: (02) 6817 8800 Fax: (02) 6847 2521 Email: council@gilgandra.nsw.gov.au Council ABN: 47 979 050 715	APPROVAL FOR ISSUE DRAFTER: GSC Infrastructure Team SCALE: NTS DRAWING No.: GSC-02-Plan B	
		APPROVAL FOR ISSUE MANAGER: [Signature] REVISION: B	

— Ø450mm RCP to River
— Megaflow - Meg 170

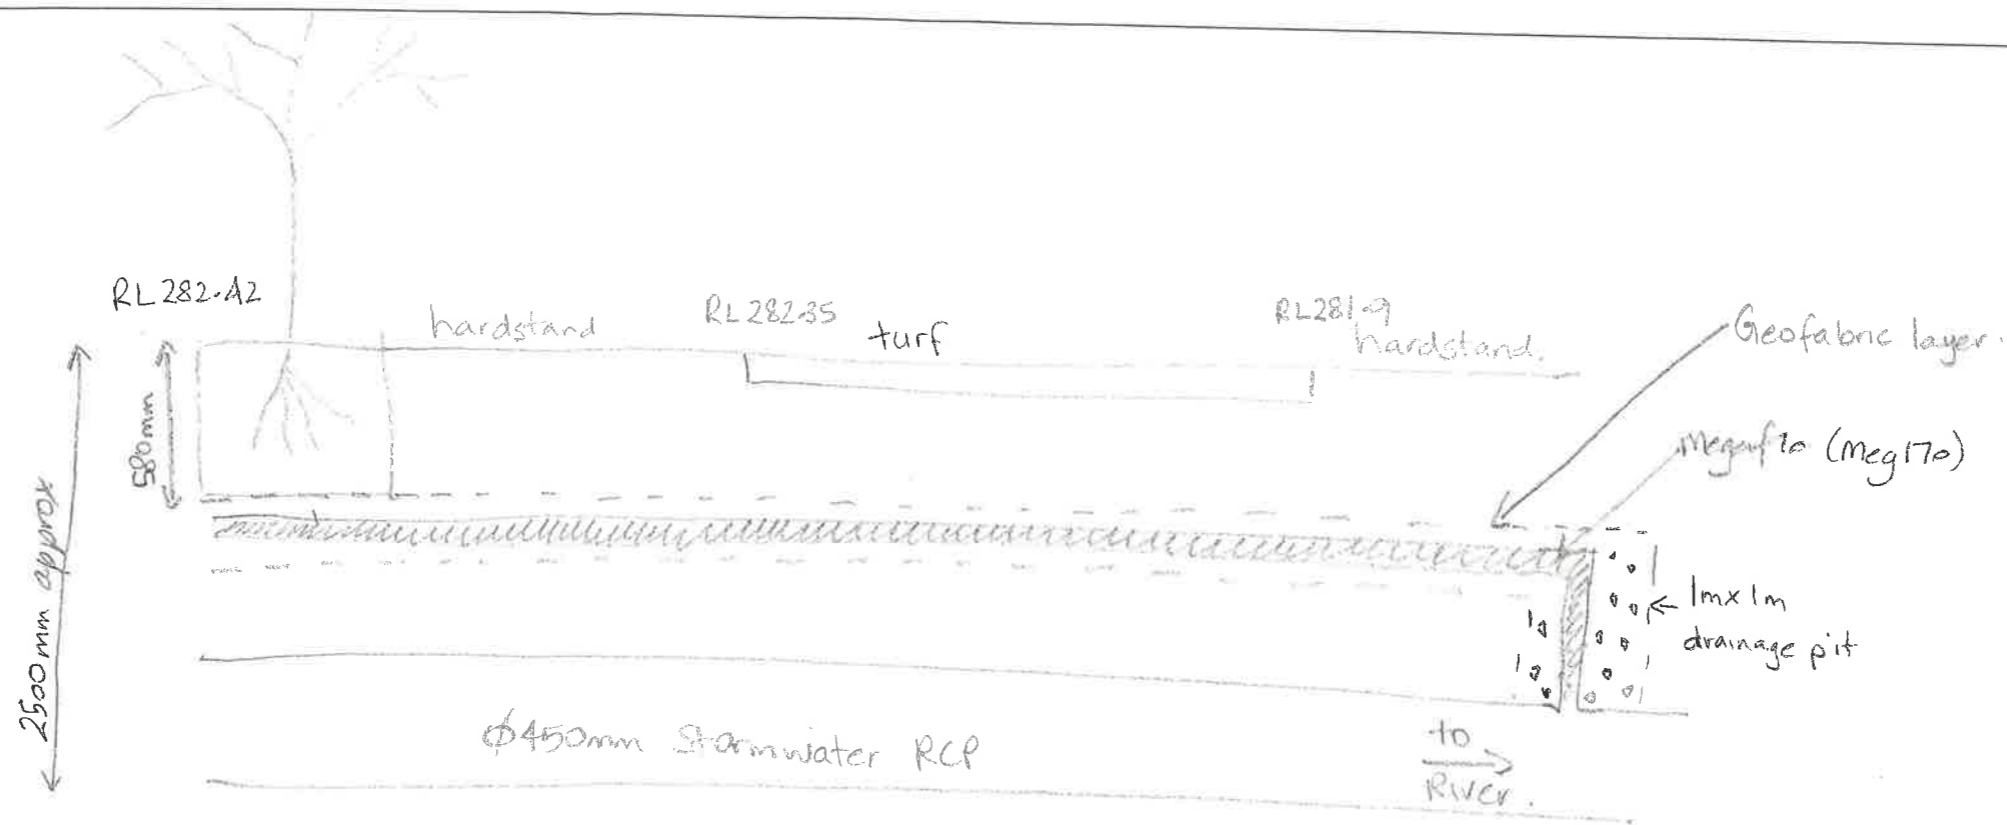

Long Section

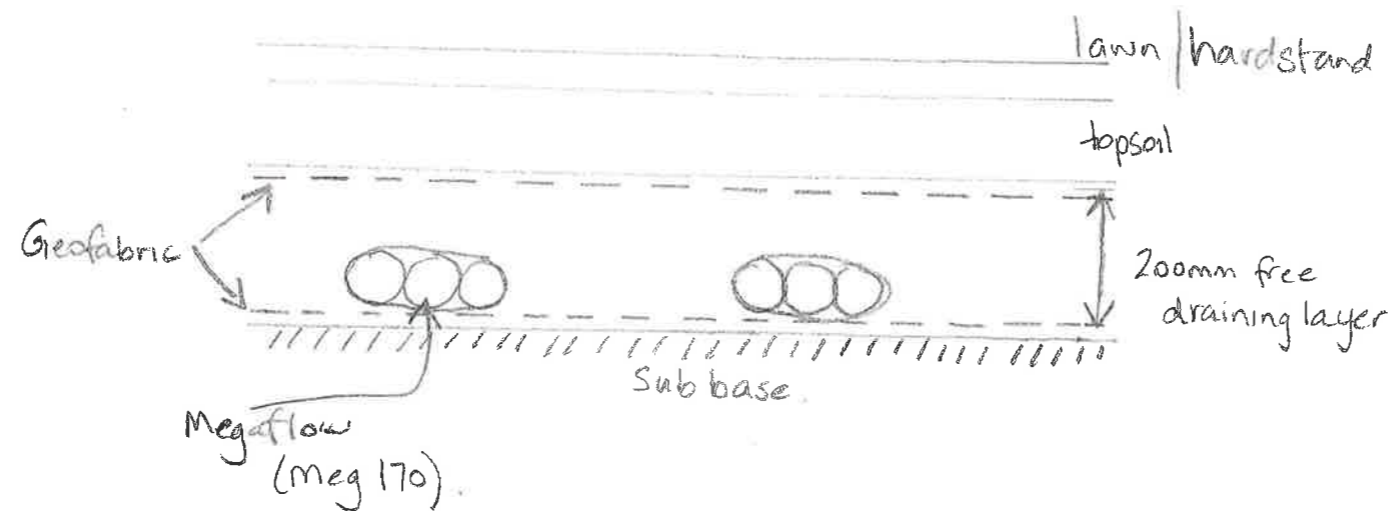

Typical Cross Section

* Indicative layout only. Not for Construction

REVISION	DESCRIPTION	DATE	APPROVED	PROJECT	 GILGANDRA SHIRE COUNCIL Live > Enjoy > Grow	Address: 15 Warren Road, Gilgandra NSW 2827 Telephone: (02) 6817 8800 Fax: (02) 6847 2521 Email: council@gilgandra.nsw.gov.au Council ABN: 47 979 060 715	DRAFTER	APPROVAL FOR ISSUE	
				Gilgandra Library & Community Hub				GSC Infrastructure Team	ENGINEERING MANAGER
				TITLE			SCALE		
				Stormwater Drainage (Plaza)			NTS		
							DRAWN TO AS1100 BY CAD DO NOT AMEND MANUALLY FIGURED DIMENSIONS TO BE TAKEN IN PREFERENCE TO SCALE READINGS VERIFY ALL DIMENSIONS ON SITE	DRAWING No.	REVISION
								GSC-01-Section	A