
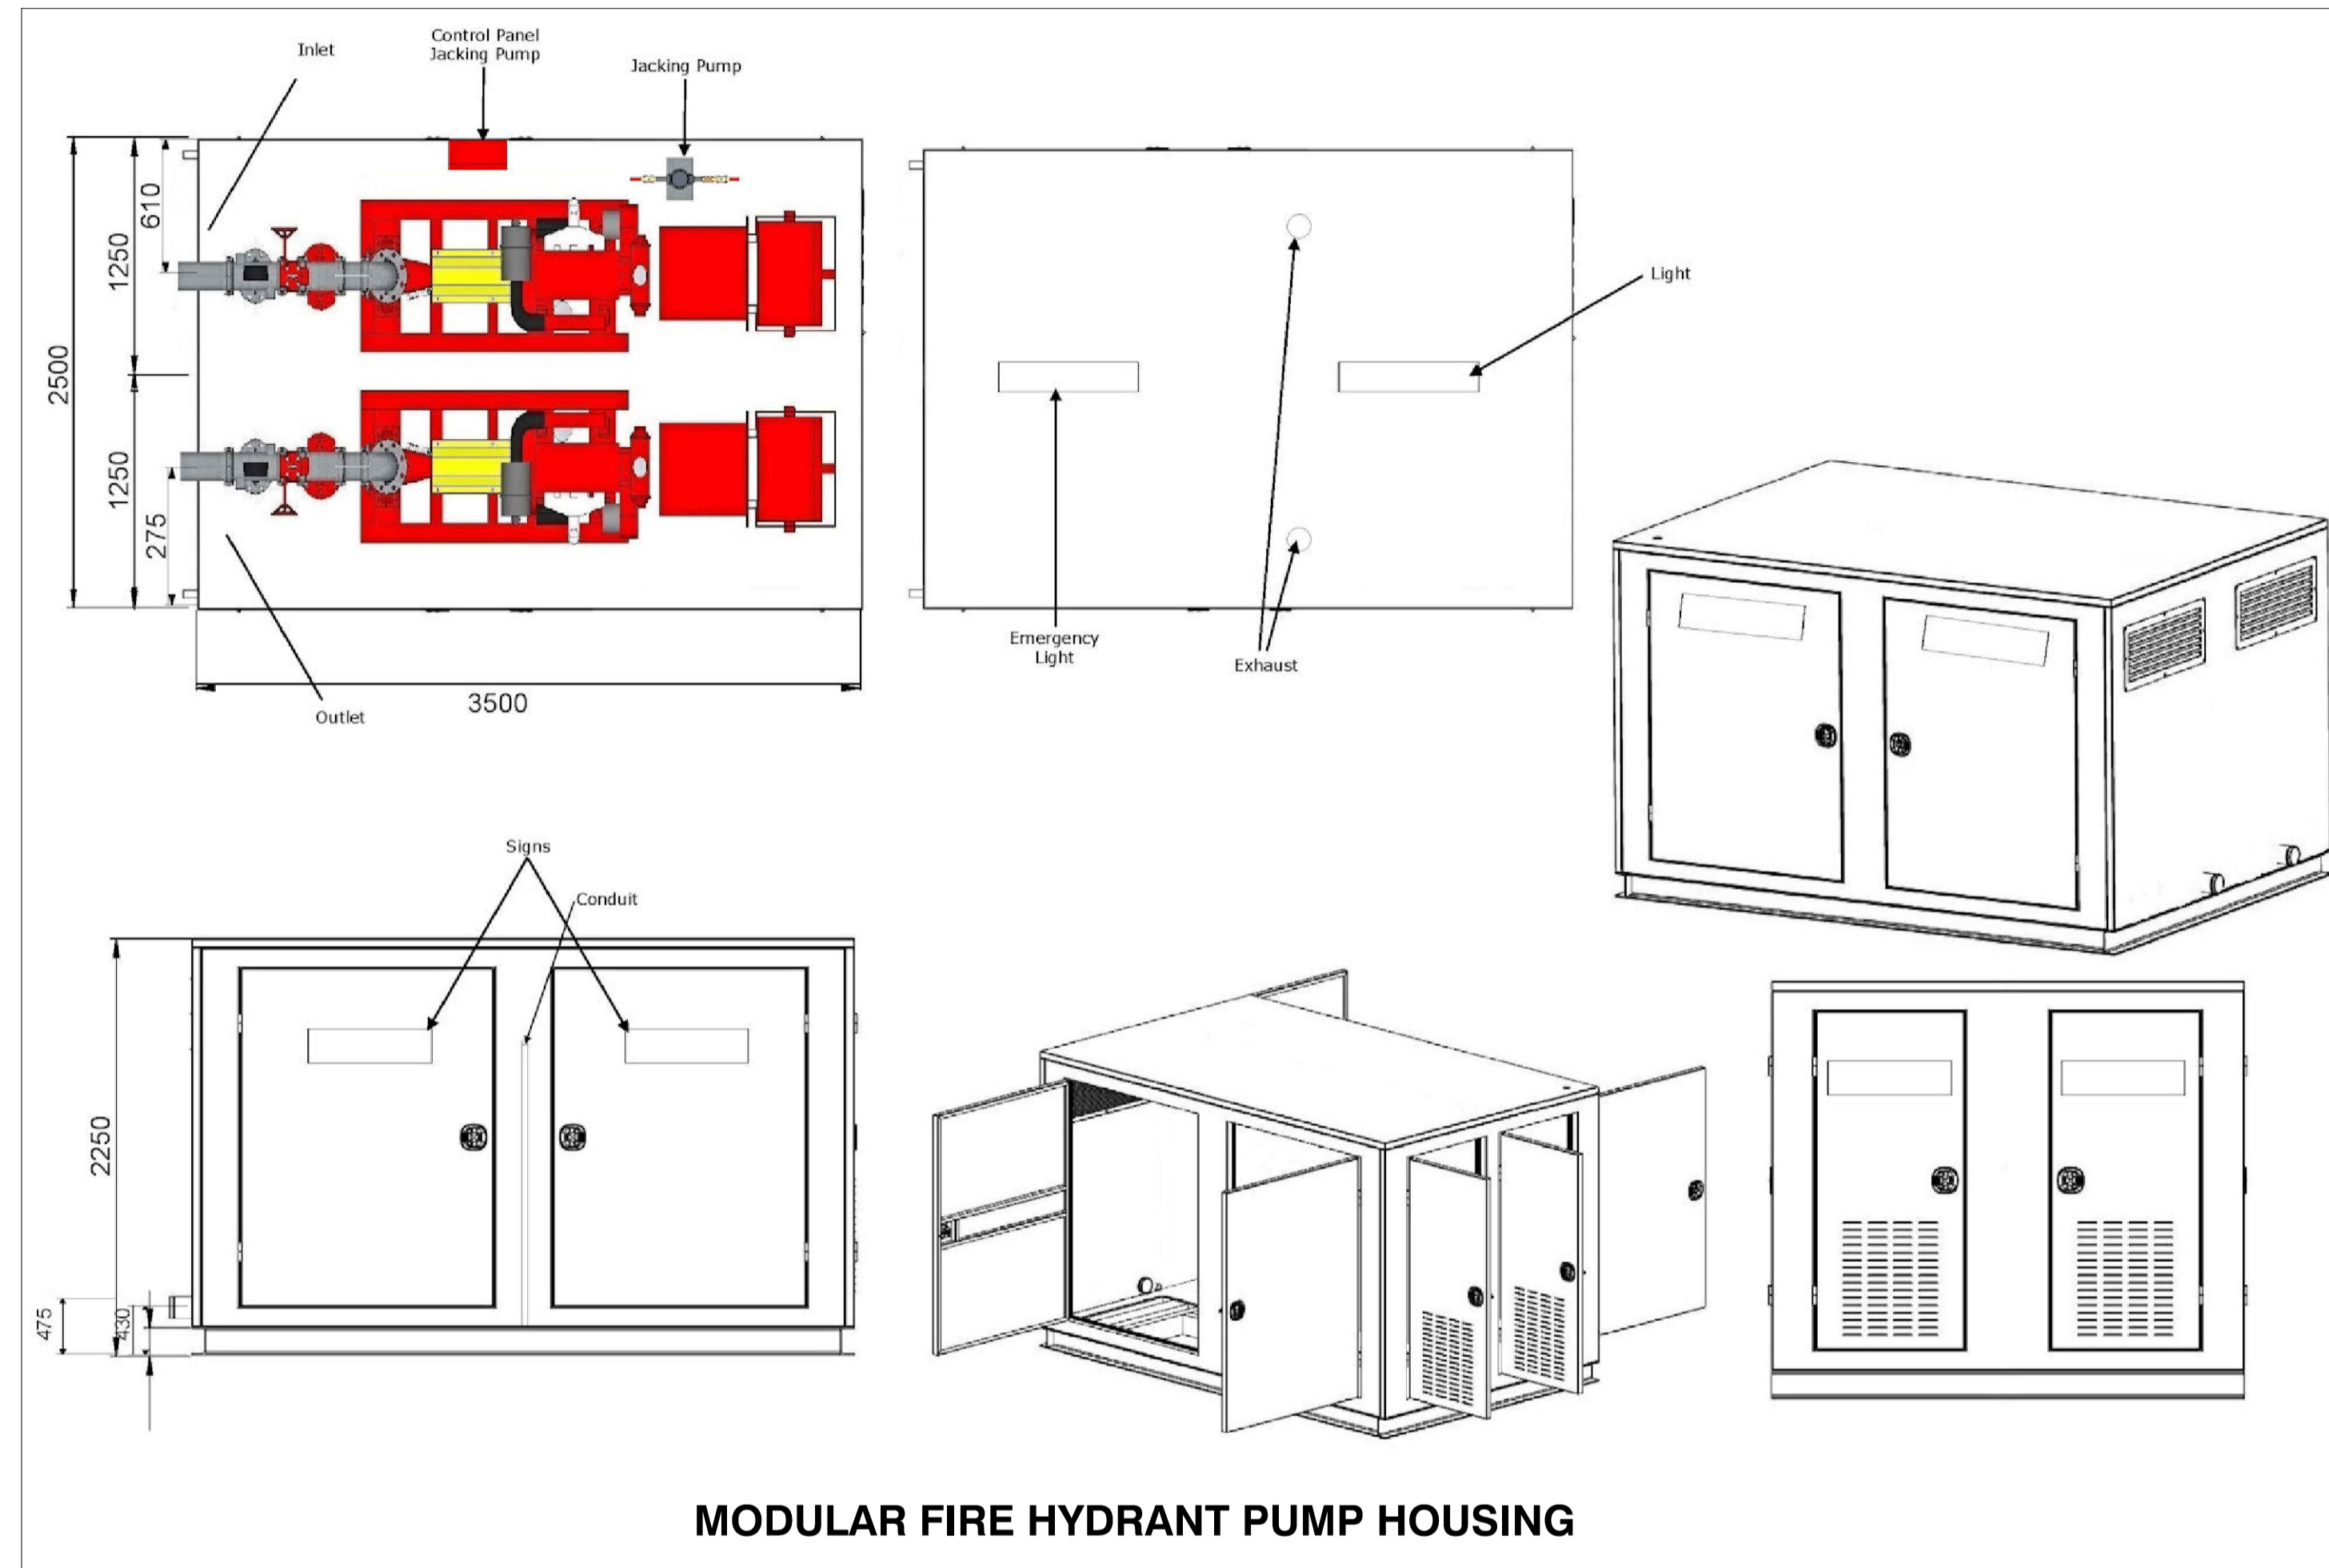


- DESIGN NOTES:
1. ARTIFICIAL LIGHTING SHALL BE PROVIDED FOR PUMP HOUSE.
 2. EMERGENCY LIGHTING COMPLYING AS293.1 SHALL ALSO BE PROVIDED.
 3. THE PUMP HOUSE SHALL BE ADEQUATELY VENTILATED AS PER THE STANDARD.
 4. THE ELECTRICAL INSTALLATION ASSOCIATED WITH FIRE PUMP SYSTEM SHALL COMPLY WITH AS/NZS 3000 PROVISIONS INTENDED TO ACHIEVE A SECURE SUPPLY.
 5. THE CONTRACTOR SHALL ALLOW FOR ELECTRICAL WORK ASSOCIATED WITH PUMP AND CONTROL PANEL.
 6. ALL WORK SHALL COMPLY TO RELEVANT BCA, AS/NZS STANDARDS, & REGULATIONS.

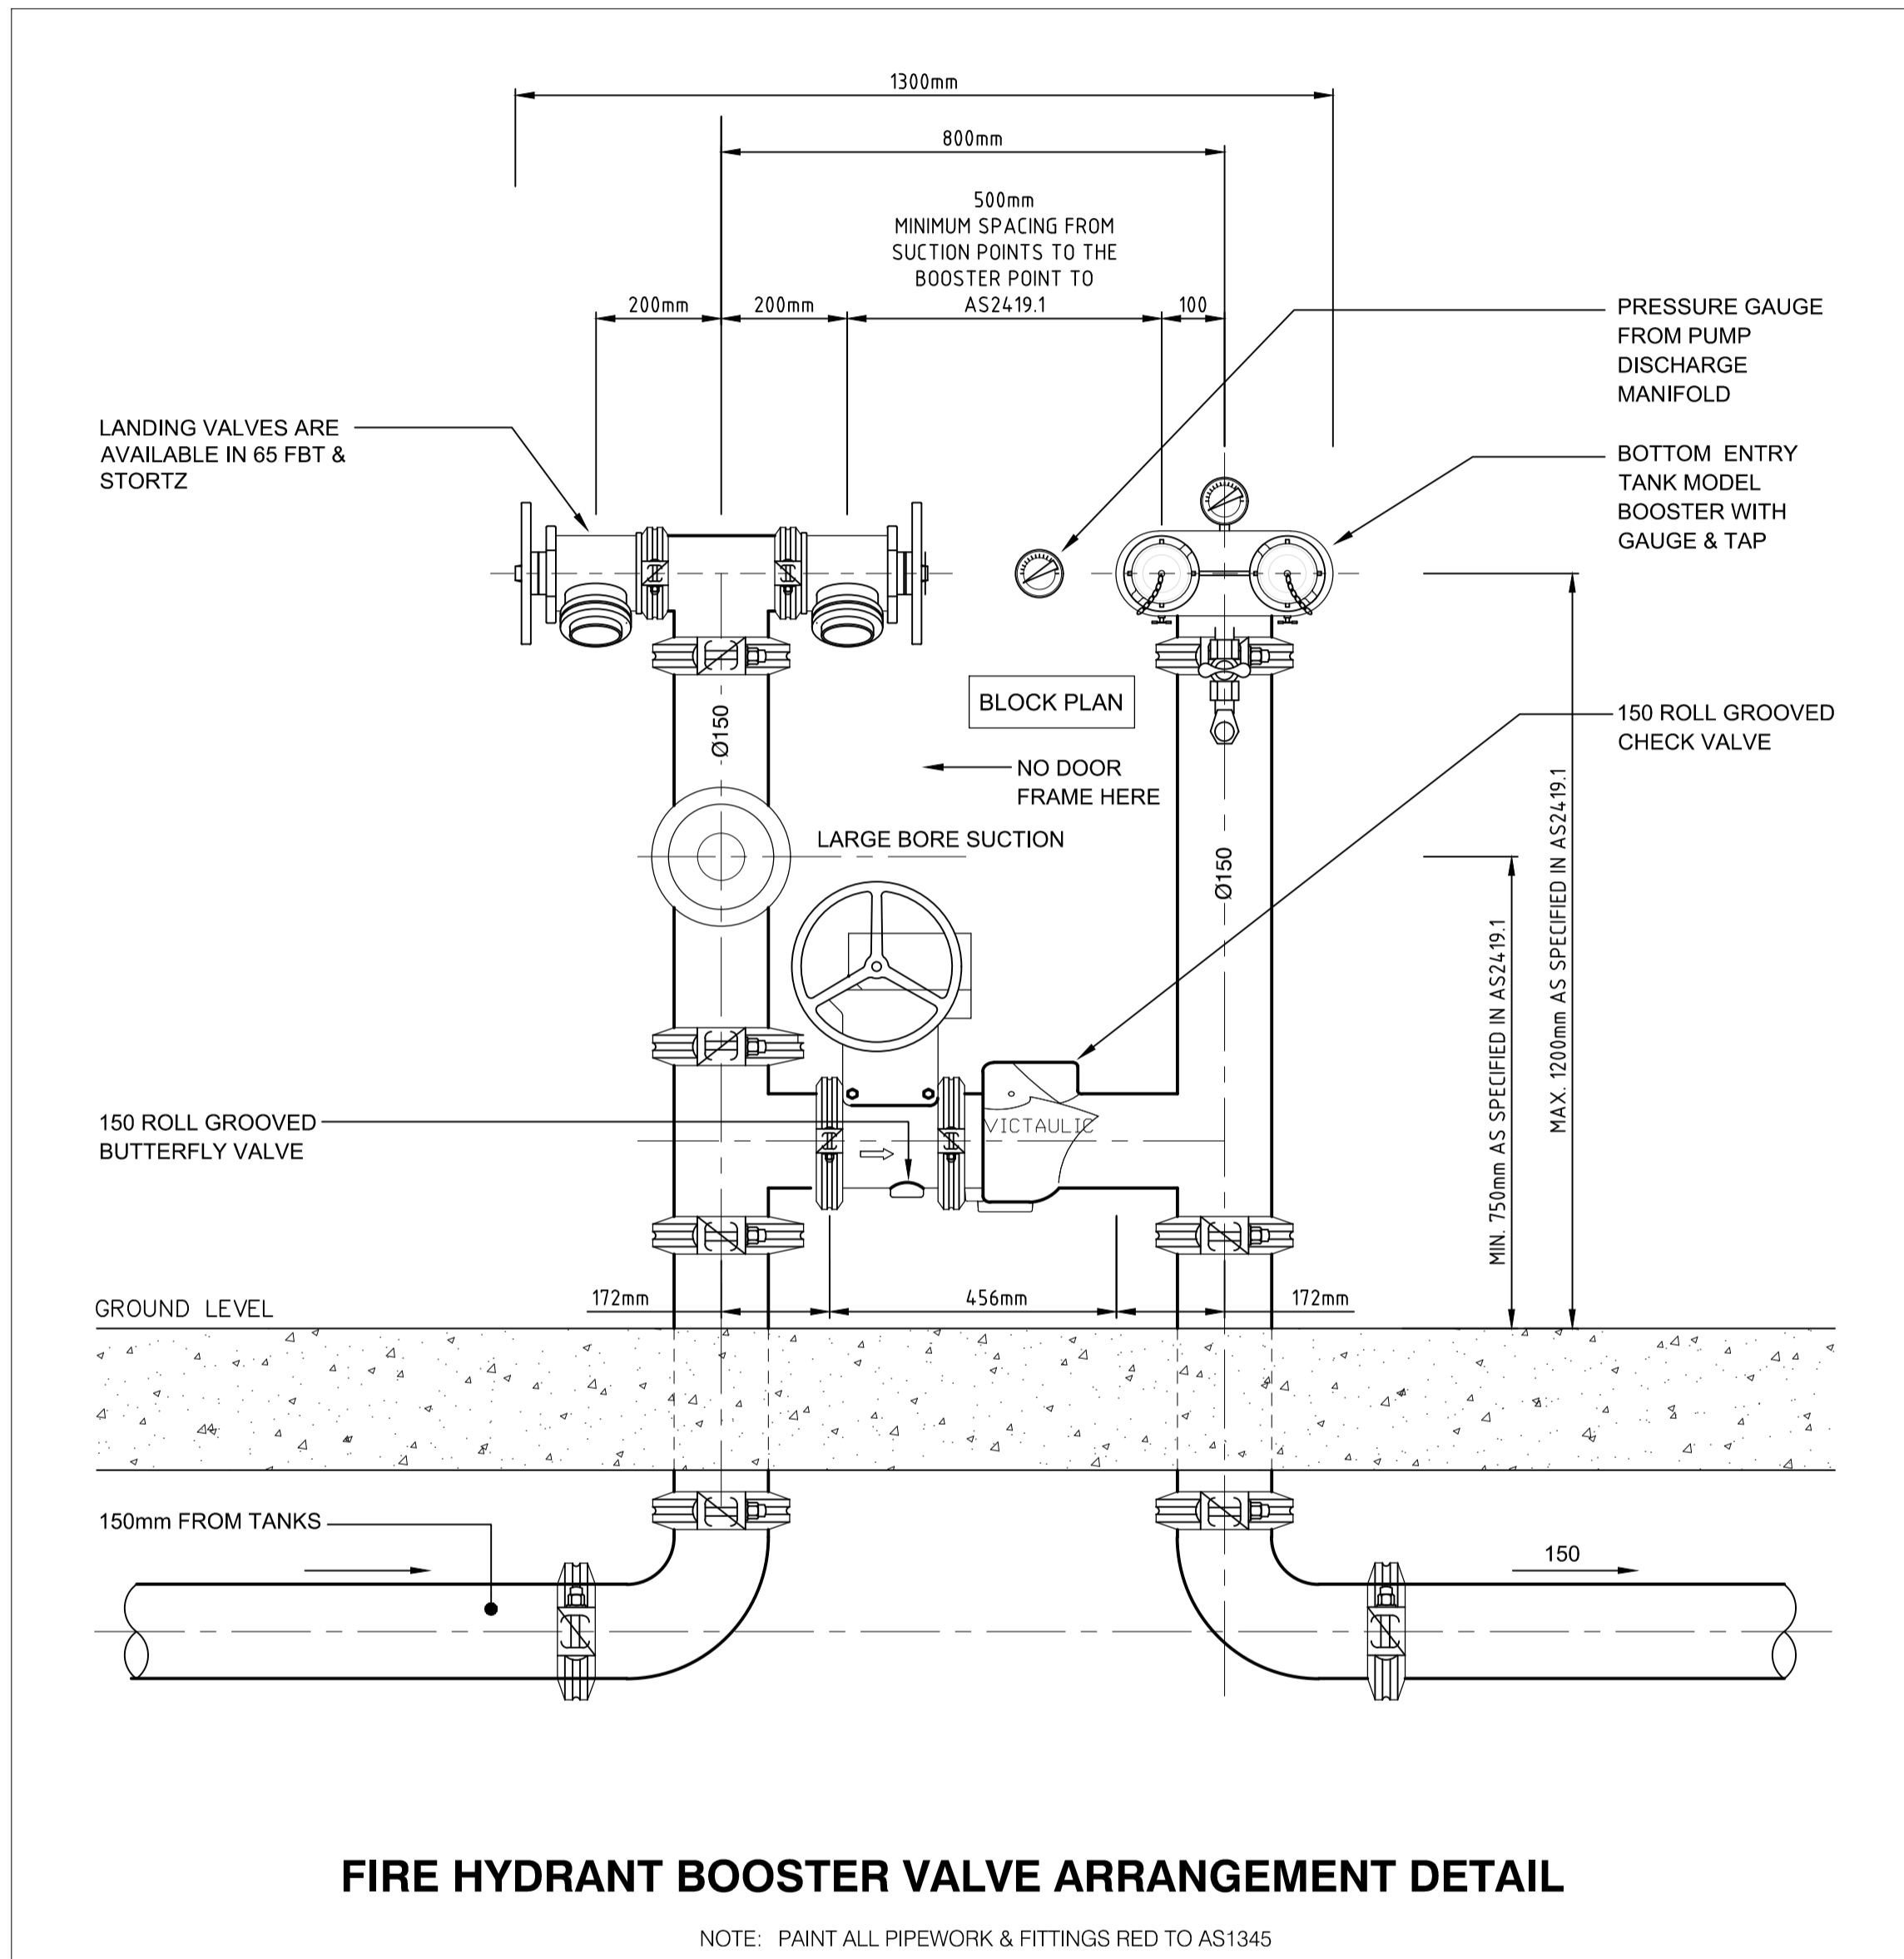

0 25mm 50mm 100mm ON A1 ORIGINAL

02.03.21 1 REVISED AS REQUESTED
Date Issue Reason for Issue

THIS DRAWING IS NOT TO BE USED FOR ANY CONSTRUCTION PURPOSE UNLESS NOTED OTHERWISE IN THE ISSUE COLUMN. MARLINE NEWCASTLE PTY LTD. ACCEPT NO RESPONSIBILITY FOR ANY UNAUTHORISED USE OF DRAWINGS ISSUED ON A "INFORMATION AND DISCUSSION" ONLY BASIS.

THIS DRAWING IS COPYRIGHT AND IS THE PROPERTY OF MARLINE NEWCASTLE PTY LTD AND MUST NOT BE RETAINED, COPIED OR USED WITHOUT WRITTEN CONSENT OF MARLINE NEWCASTLE.

marline
BUILDING SERVICES ENGINEERS
MECHANICAL, ELECTRICAL, HYDRAULIC, FIRE, ENERGY

P (02) 4925 9300
mail@marline.com.au
www.marline.com.au
ABN 49 612 456 381

MARLINE NEWCASTLE PTY LTD
Unit F 56 Clyde Street
Hamilton North NSW 2292
ACN 612 456 381

Client
GILGANDRA SHIRE COUNCIL

Architect
HAVENHAND & MATHER

Project
SPECIAL CARE WING & ADMIN
COOEE LODGE HOSTEL
GILGANDRA

Drawn : S.T	Design : B.MAHER	Verify : J.ALLEN
Scale @ A1 : 1:100	Date : NOV 2015	
Discipline HYDRAULIC SERVICES	Job No. 8247	
Drawing Title DETAIL SHEET 2	Issue 1	
	Drawing No. FH-103	