


PROPOSED UPGRADE TO MALE AMENITIES

SCALE: 1:50

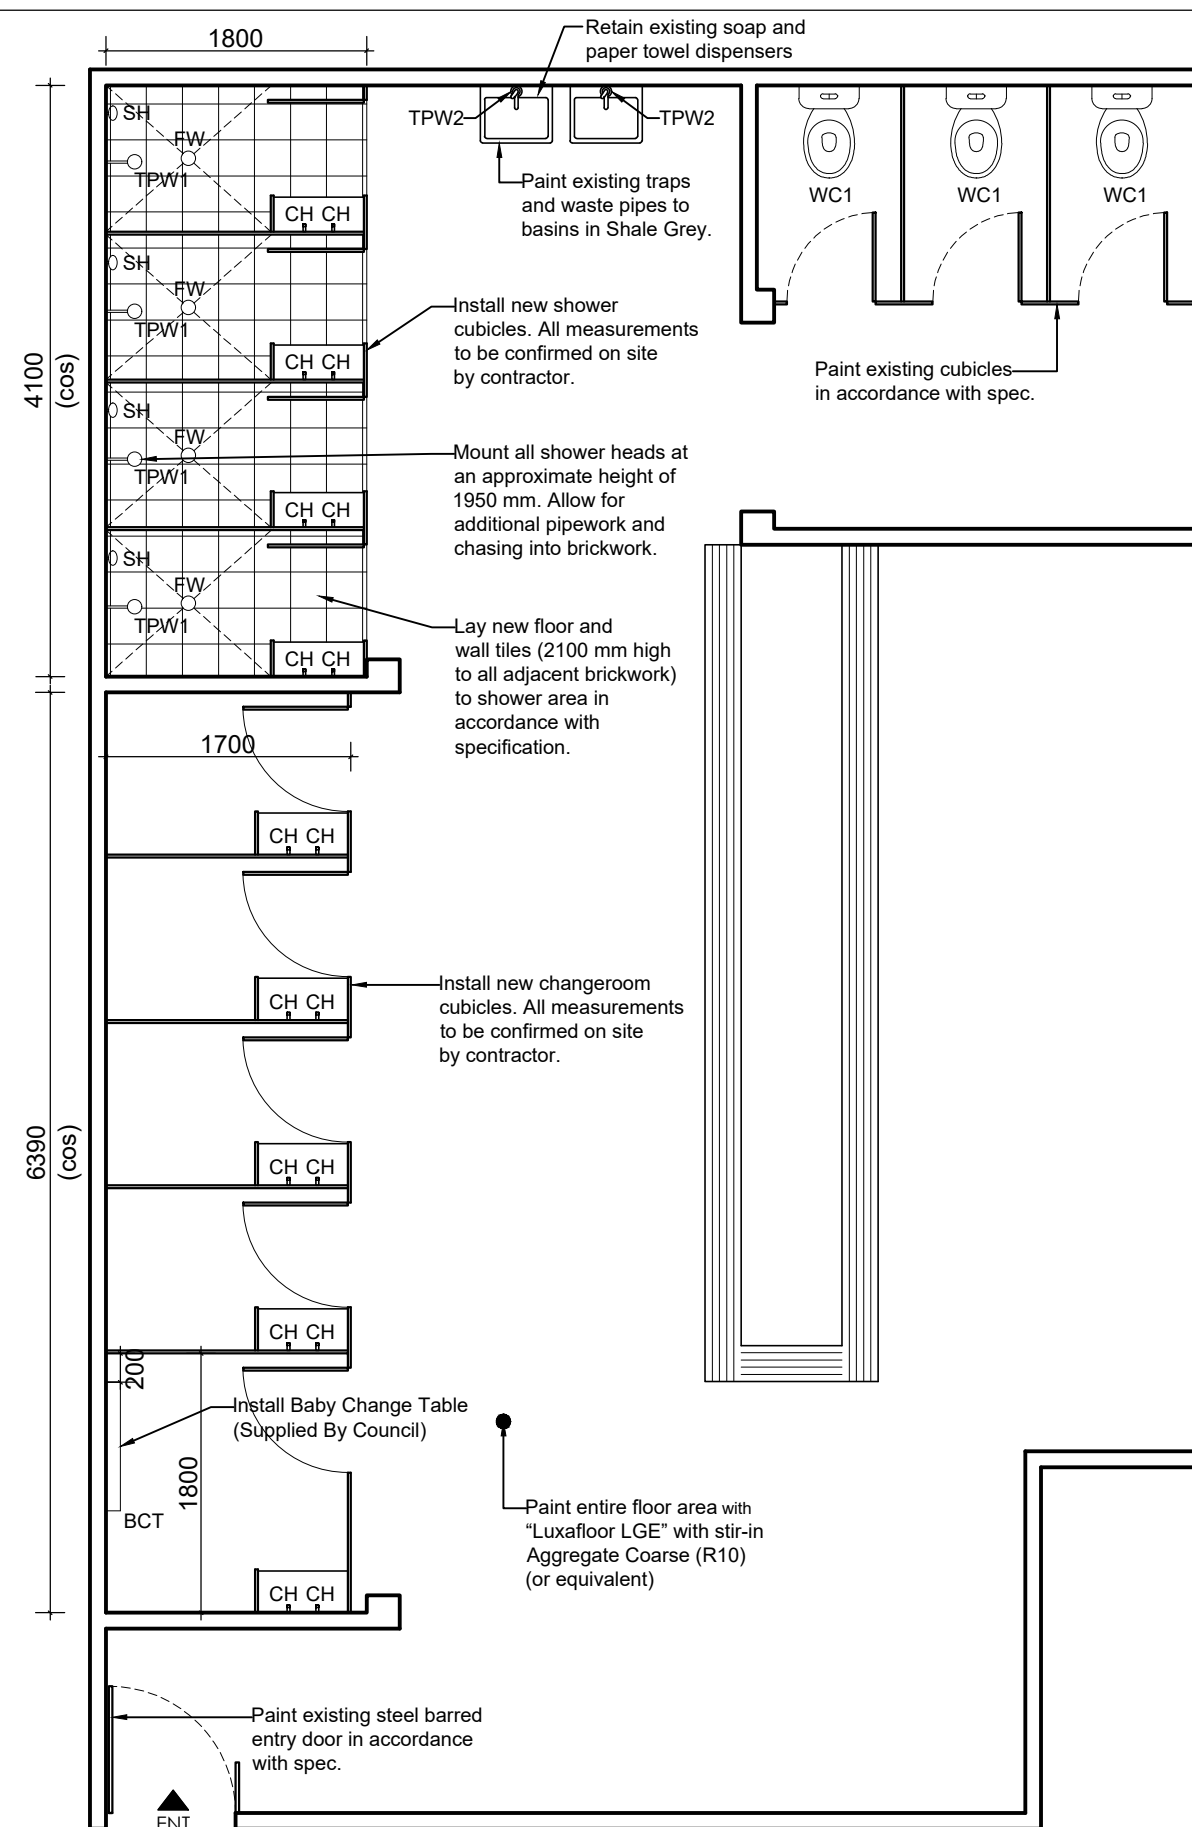

PROPOSED UPGRADE TO FEMALE AMENITIES

SCALE: 1:50

LEGEND:

- WC1 Toilet Suite; Caroma Aire Concorde Connector Bottom Inlet (S-Trap) Suite
- UR1 Urinal; Caroma Leda Wall Hung Urinal (hung at standard ht.)
- UR2 Urinal; Caroma Leda Wall Hung Urinal (hung at children's ht.)
- TPW1 Tapware-Showers; Caroma Elegance II Shower Set. Shower head mounted to approx. ht of 1950 mm
- TPW2 Tapware-Basin; Caroma Elegance Basin Mixer
- BCT Baby Change Table; Stainless Steel (Supplied by Council)
- FW Floor Waste; 100mm (Stainless Steel)
- SH Soap Holder; Stainless Steel Soap Holder
- CH Coat Hook; Stainless Steel Coat Hooks

GENERAL NOTES:

ALL DIMENSIONS GIVEN ARE IN MILLIMETRES (UNLESS SHOWN OTHERWISE) & ARE TO BE CHECKED AND VERIFIED PRIOR TO CONSTRUCTION. DO NOT SCALE DRAWINGS FOR DIMENSIONS. DIMENSIONS WITH ASTERISKS ARE APPROXIMATE ONLY AND ARE TO BE CHECKED AND VERIFIED ON SITE PRIOR TO CONSTRUCTION.

ALL WORK SHOWN ON THE DRAWINGS COMPRISING THE SET SHALL COMPLY WITH THE 'BUILDING CODE OF AUSTRALIA' & THE REQUIREMENTS OF RELEVANT AUTHORITIES & THEIR CONDITIONS OF CONSENT.

ALL WORKMANSHIP & MATERIALS SHALL COMPLY WITH THE REQUIREMENTS OF THE RELEVANT AUSTRALIAN STANDARDS.

THIS DRAWING TO BE READ IN CONJUNCTION WITH ALL OTHER DRAWINGS & DOCUMENTATION COMPRISING THE SET INCLUDING THE SPECIFICATION AND OTHER CONSULTANT'S DRAWINGS (WHERE SUPPLIED).

REVISION	DESCRIPTION	DATE	APPROVED
A.		23-03-22	

PROJECT	GSC SWIMMING POOL AMENITIES UPGRADE, 5 WARREN ROAD, GILGANDRA
TITLE	PROPOSED UPGRADE PLAN



Address: 15 Warren Road, Gilgandra NSW 2827
 Telephone: (02) 6817 8800
 Fax: (02) 6847 2521
 Email: council@gilgandra.nsw.gov.au
 Council ABN: 47 979 060 715

DRAWN BY	JB	APPROVAL FOR ISSUE	
SCALE	AS NOTED	MANAGER	DIRECTOR
DRAWING NO.		REVISION	
PA-1A-A02		A	